




PLANNING AND MAPPING CONSULTANTS COMPANY LIMITED
191 PHETKASEM ROAD WATTANA, BANGKOK 10110
Tel: 02-661-1526-625-0811

NOTE:
ALL DESIGN DRAWINGS AND OTHER PRODUCTIONS UNDER THE NAME OF PWC, CO., LTD., ARE LEGALLY THE PROPERTIES OF PWC, CO., LTD. AND CANNOT BE USED WITHOUT PERMISSION FROM PWC, CO., LTD.

TOTAL DRAWING	362
---------------	-----

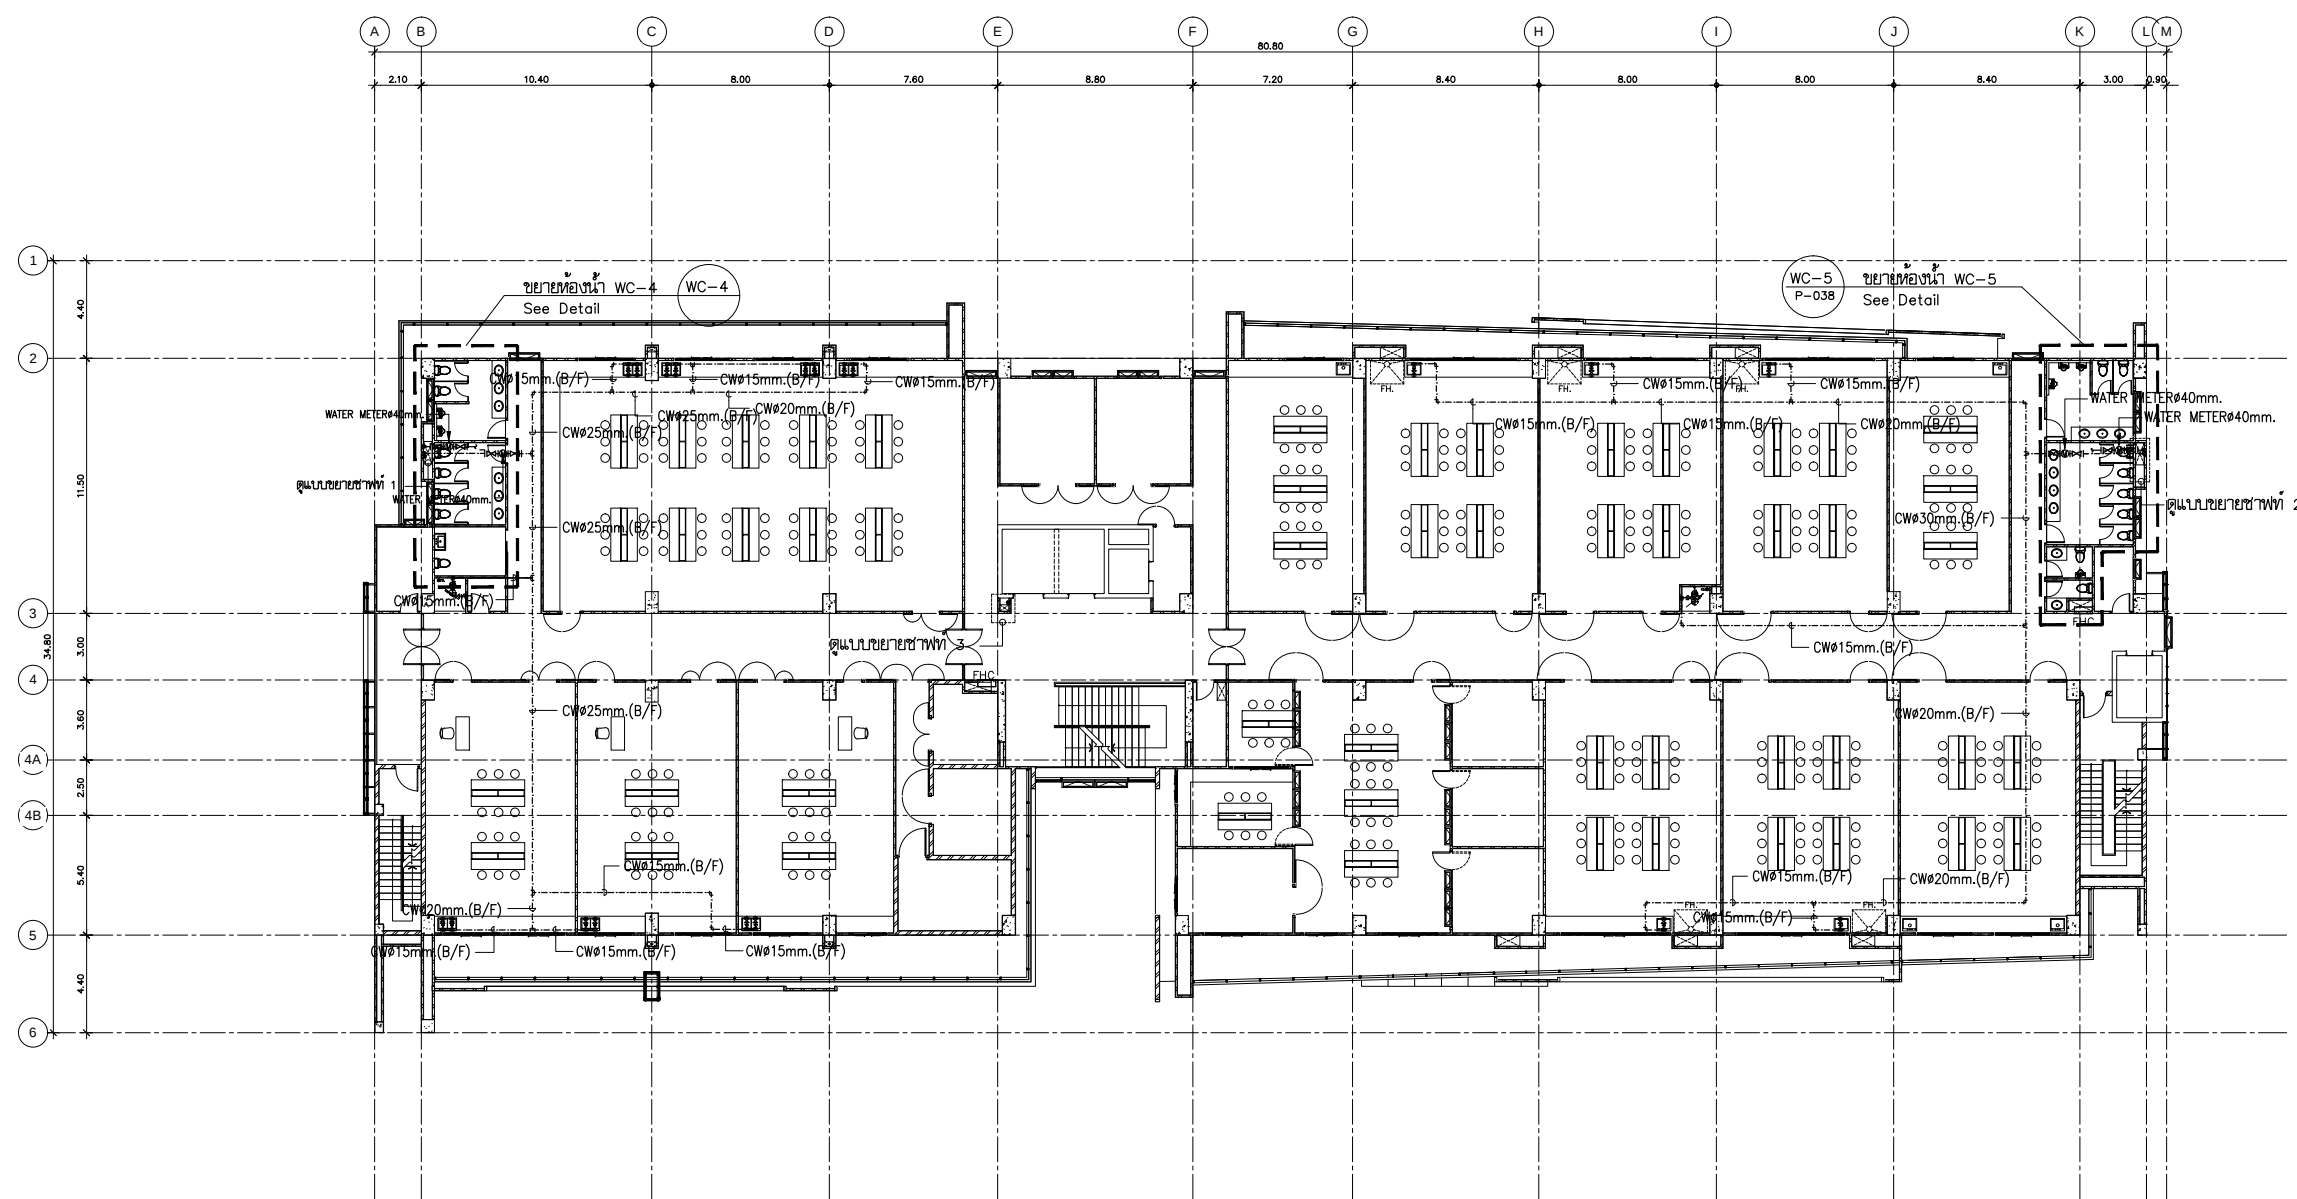

แบบสัณระบบประปา ชั้น 7

มาตราส่วน

1:150